

TUINGEVEL (D.D)



330,0

150,0

100,0

50,0

660,0

100,0

240,0

500,0


500,0

600,0


1050,0

450,0


ZIJGEVEL LINKS (C.C)

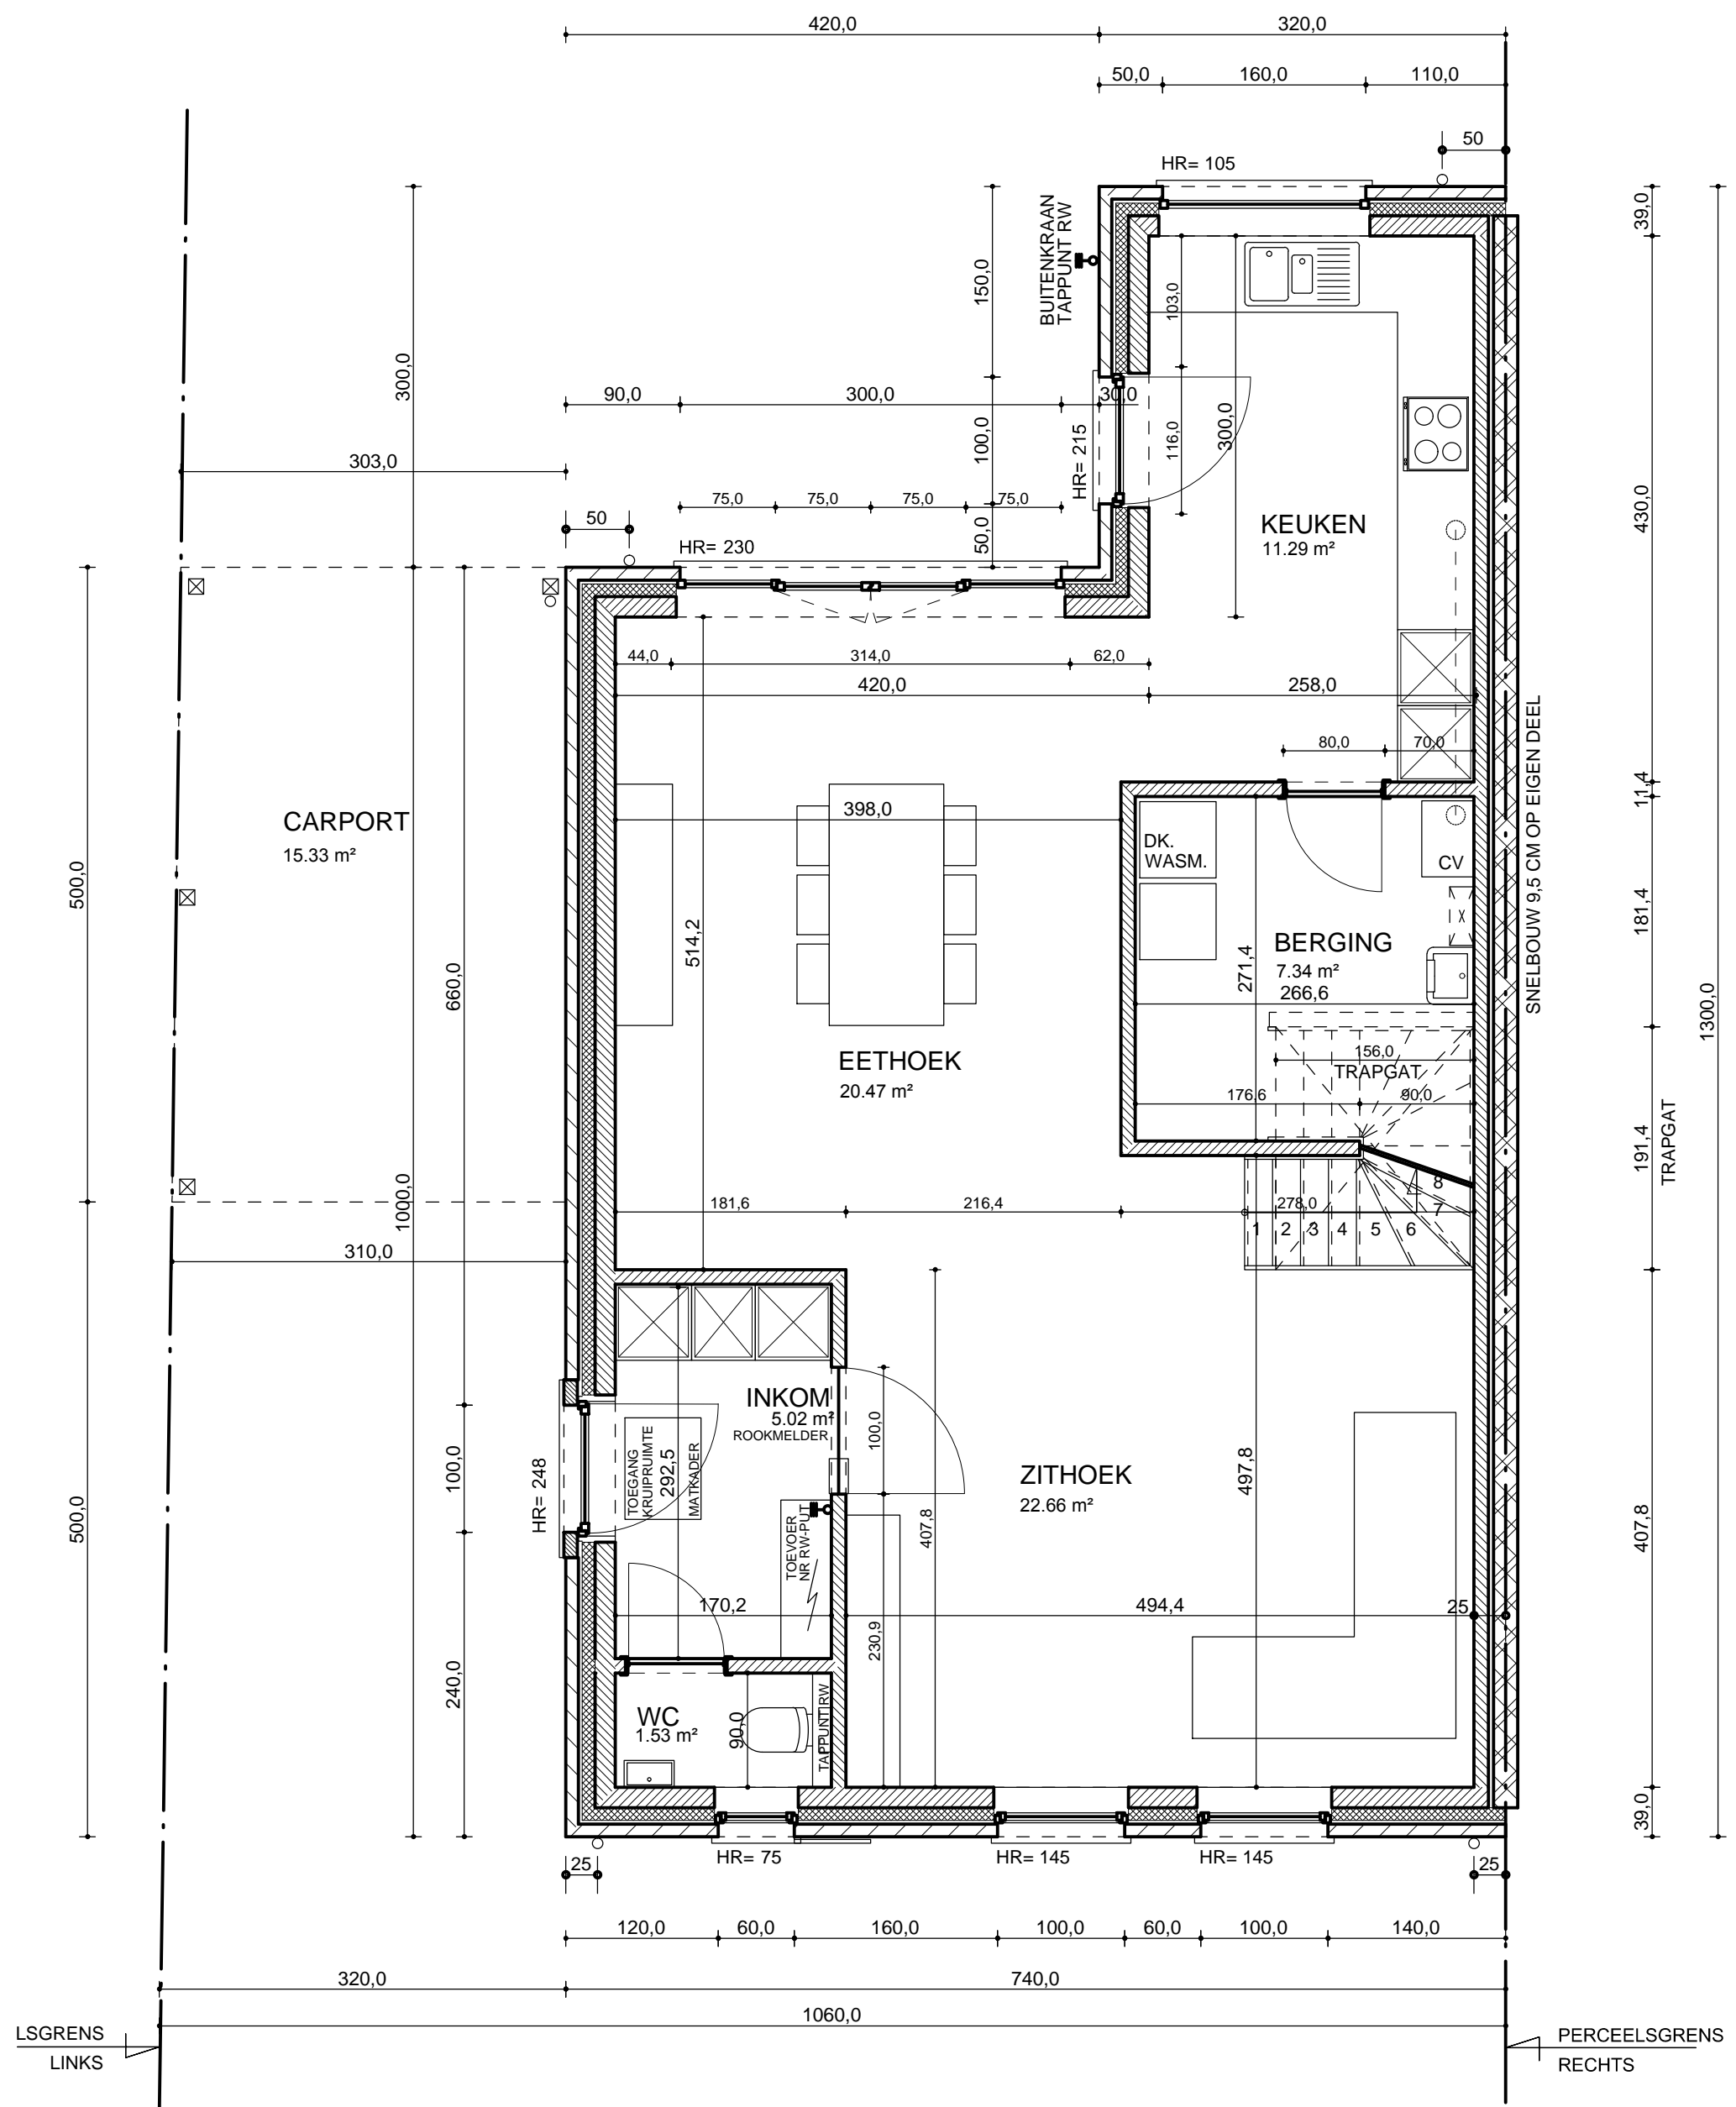

# GELIJKVLOERS

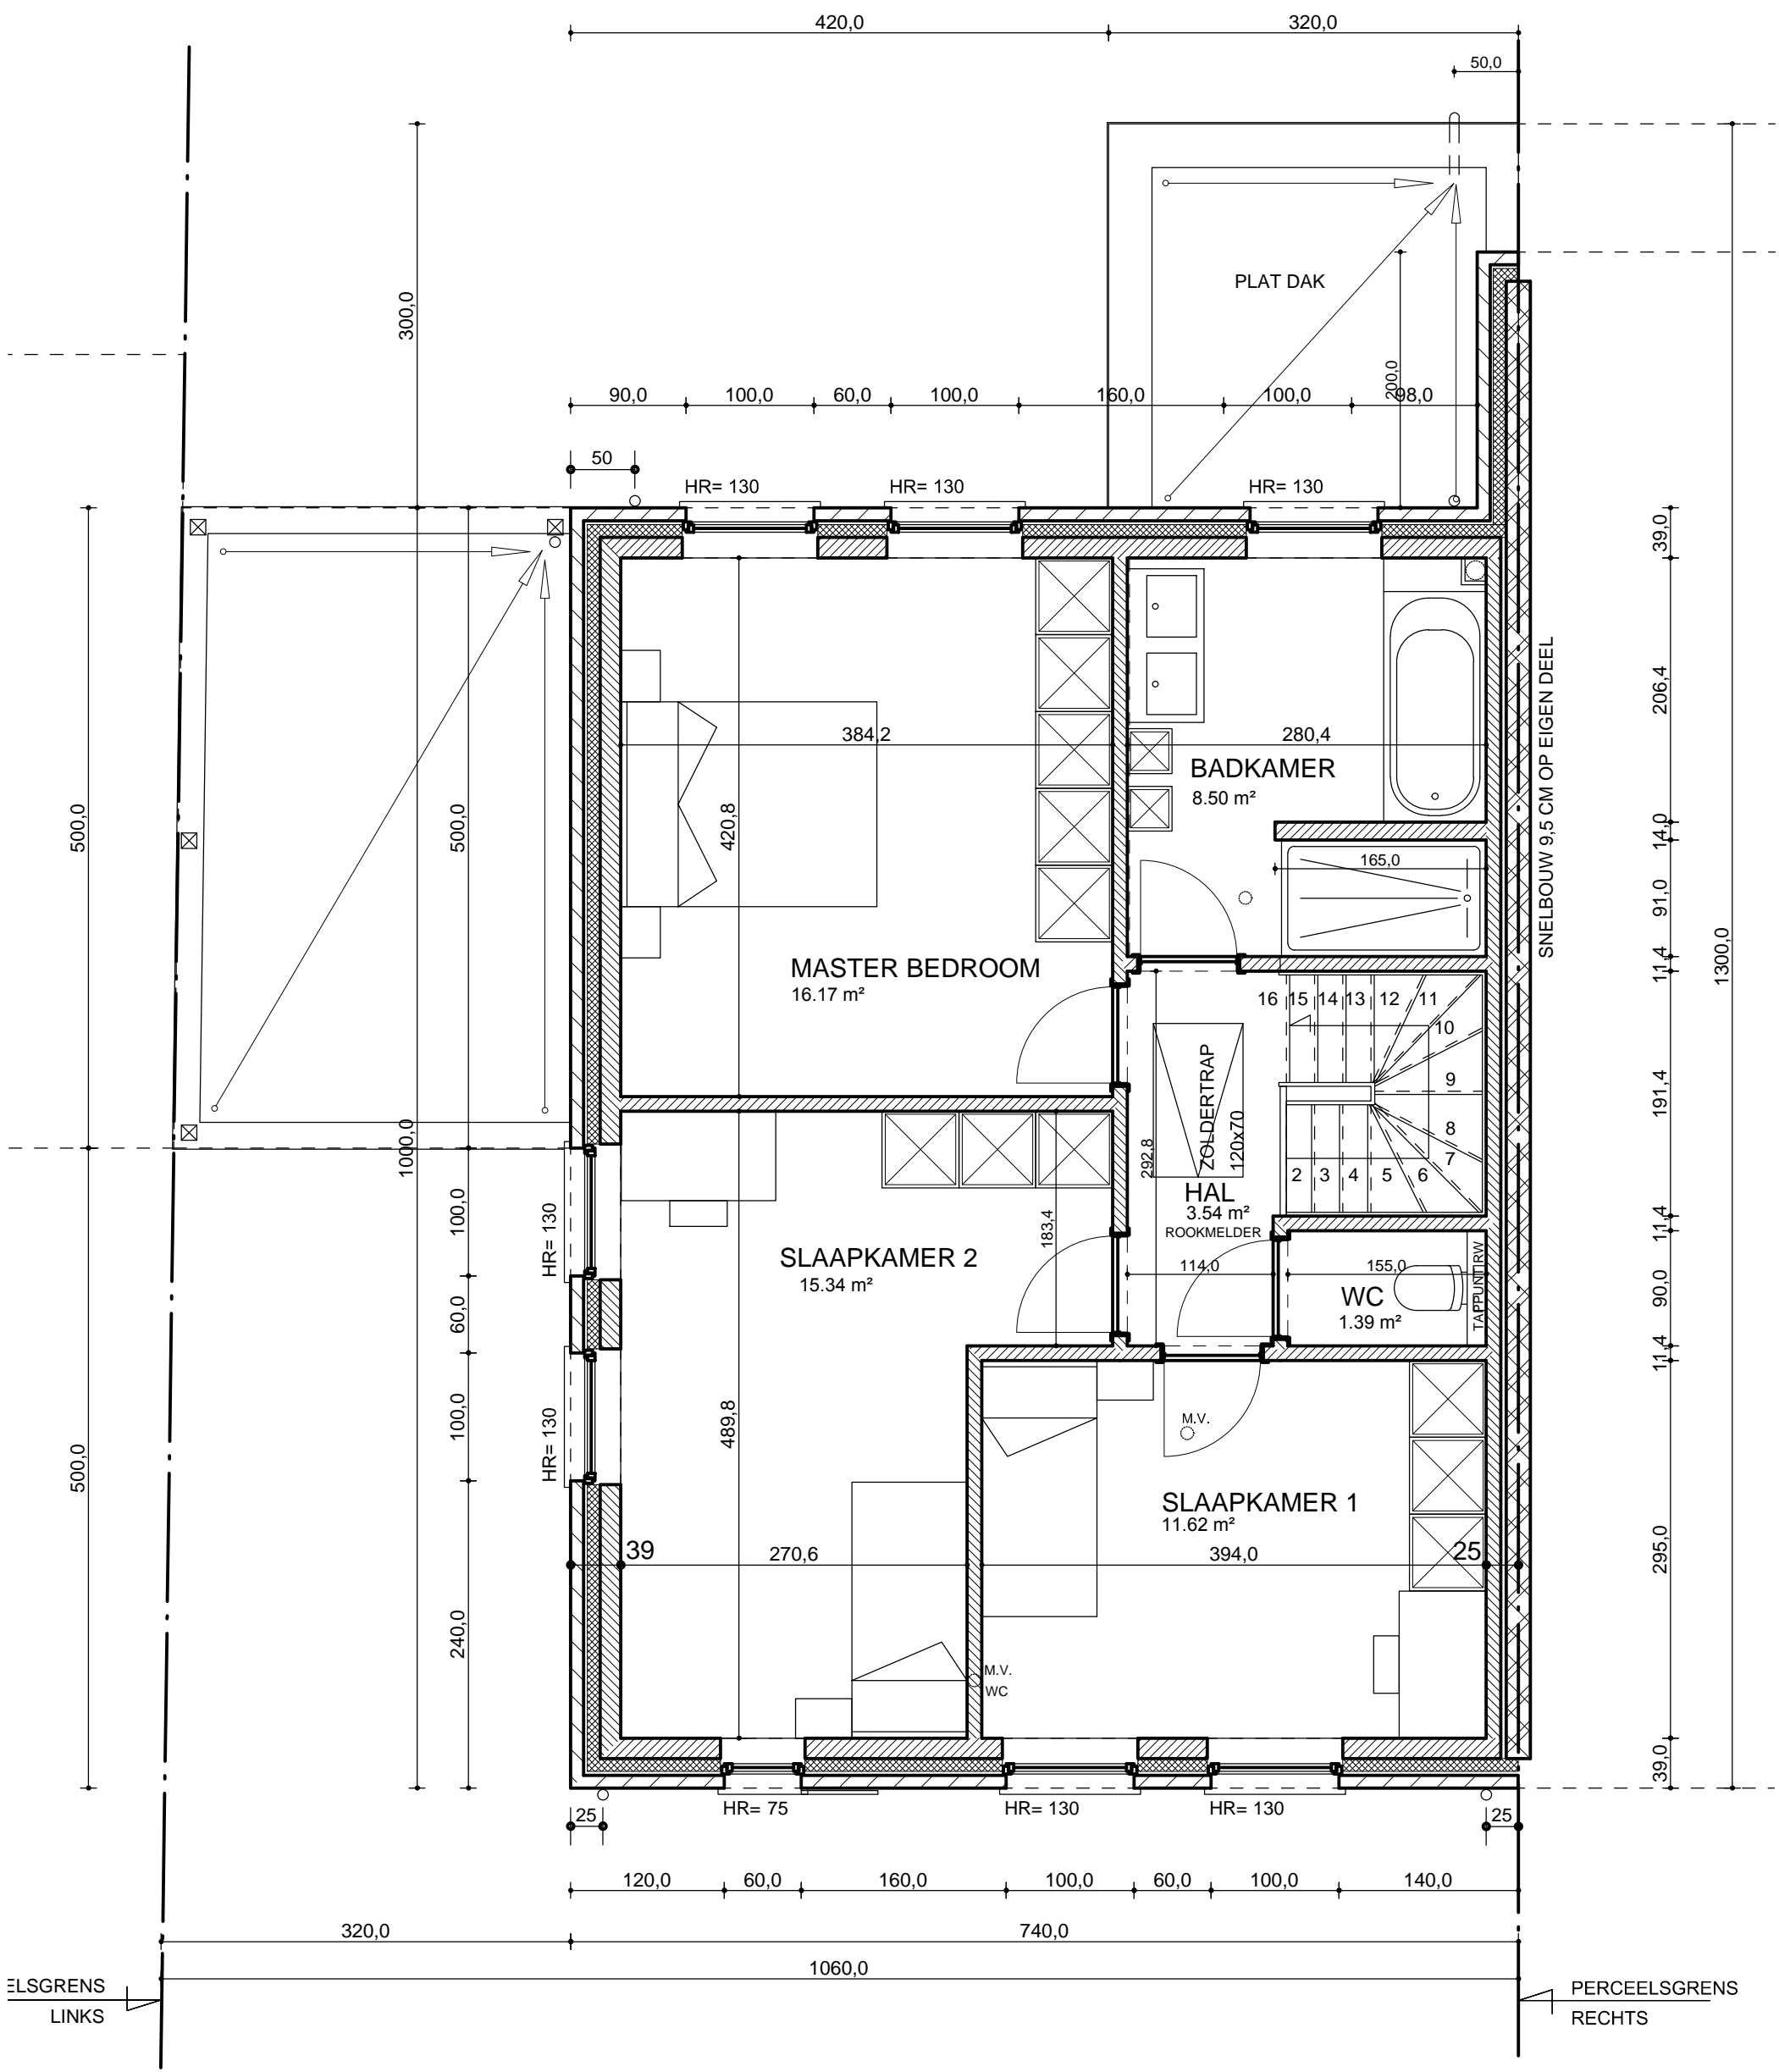

# VERDIEPING

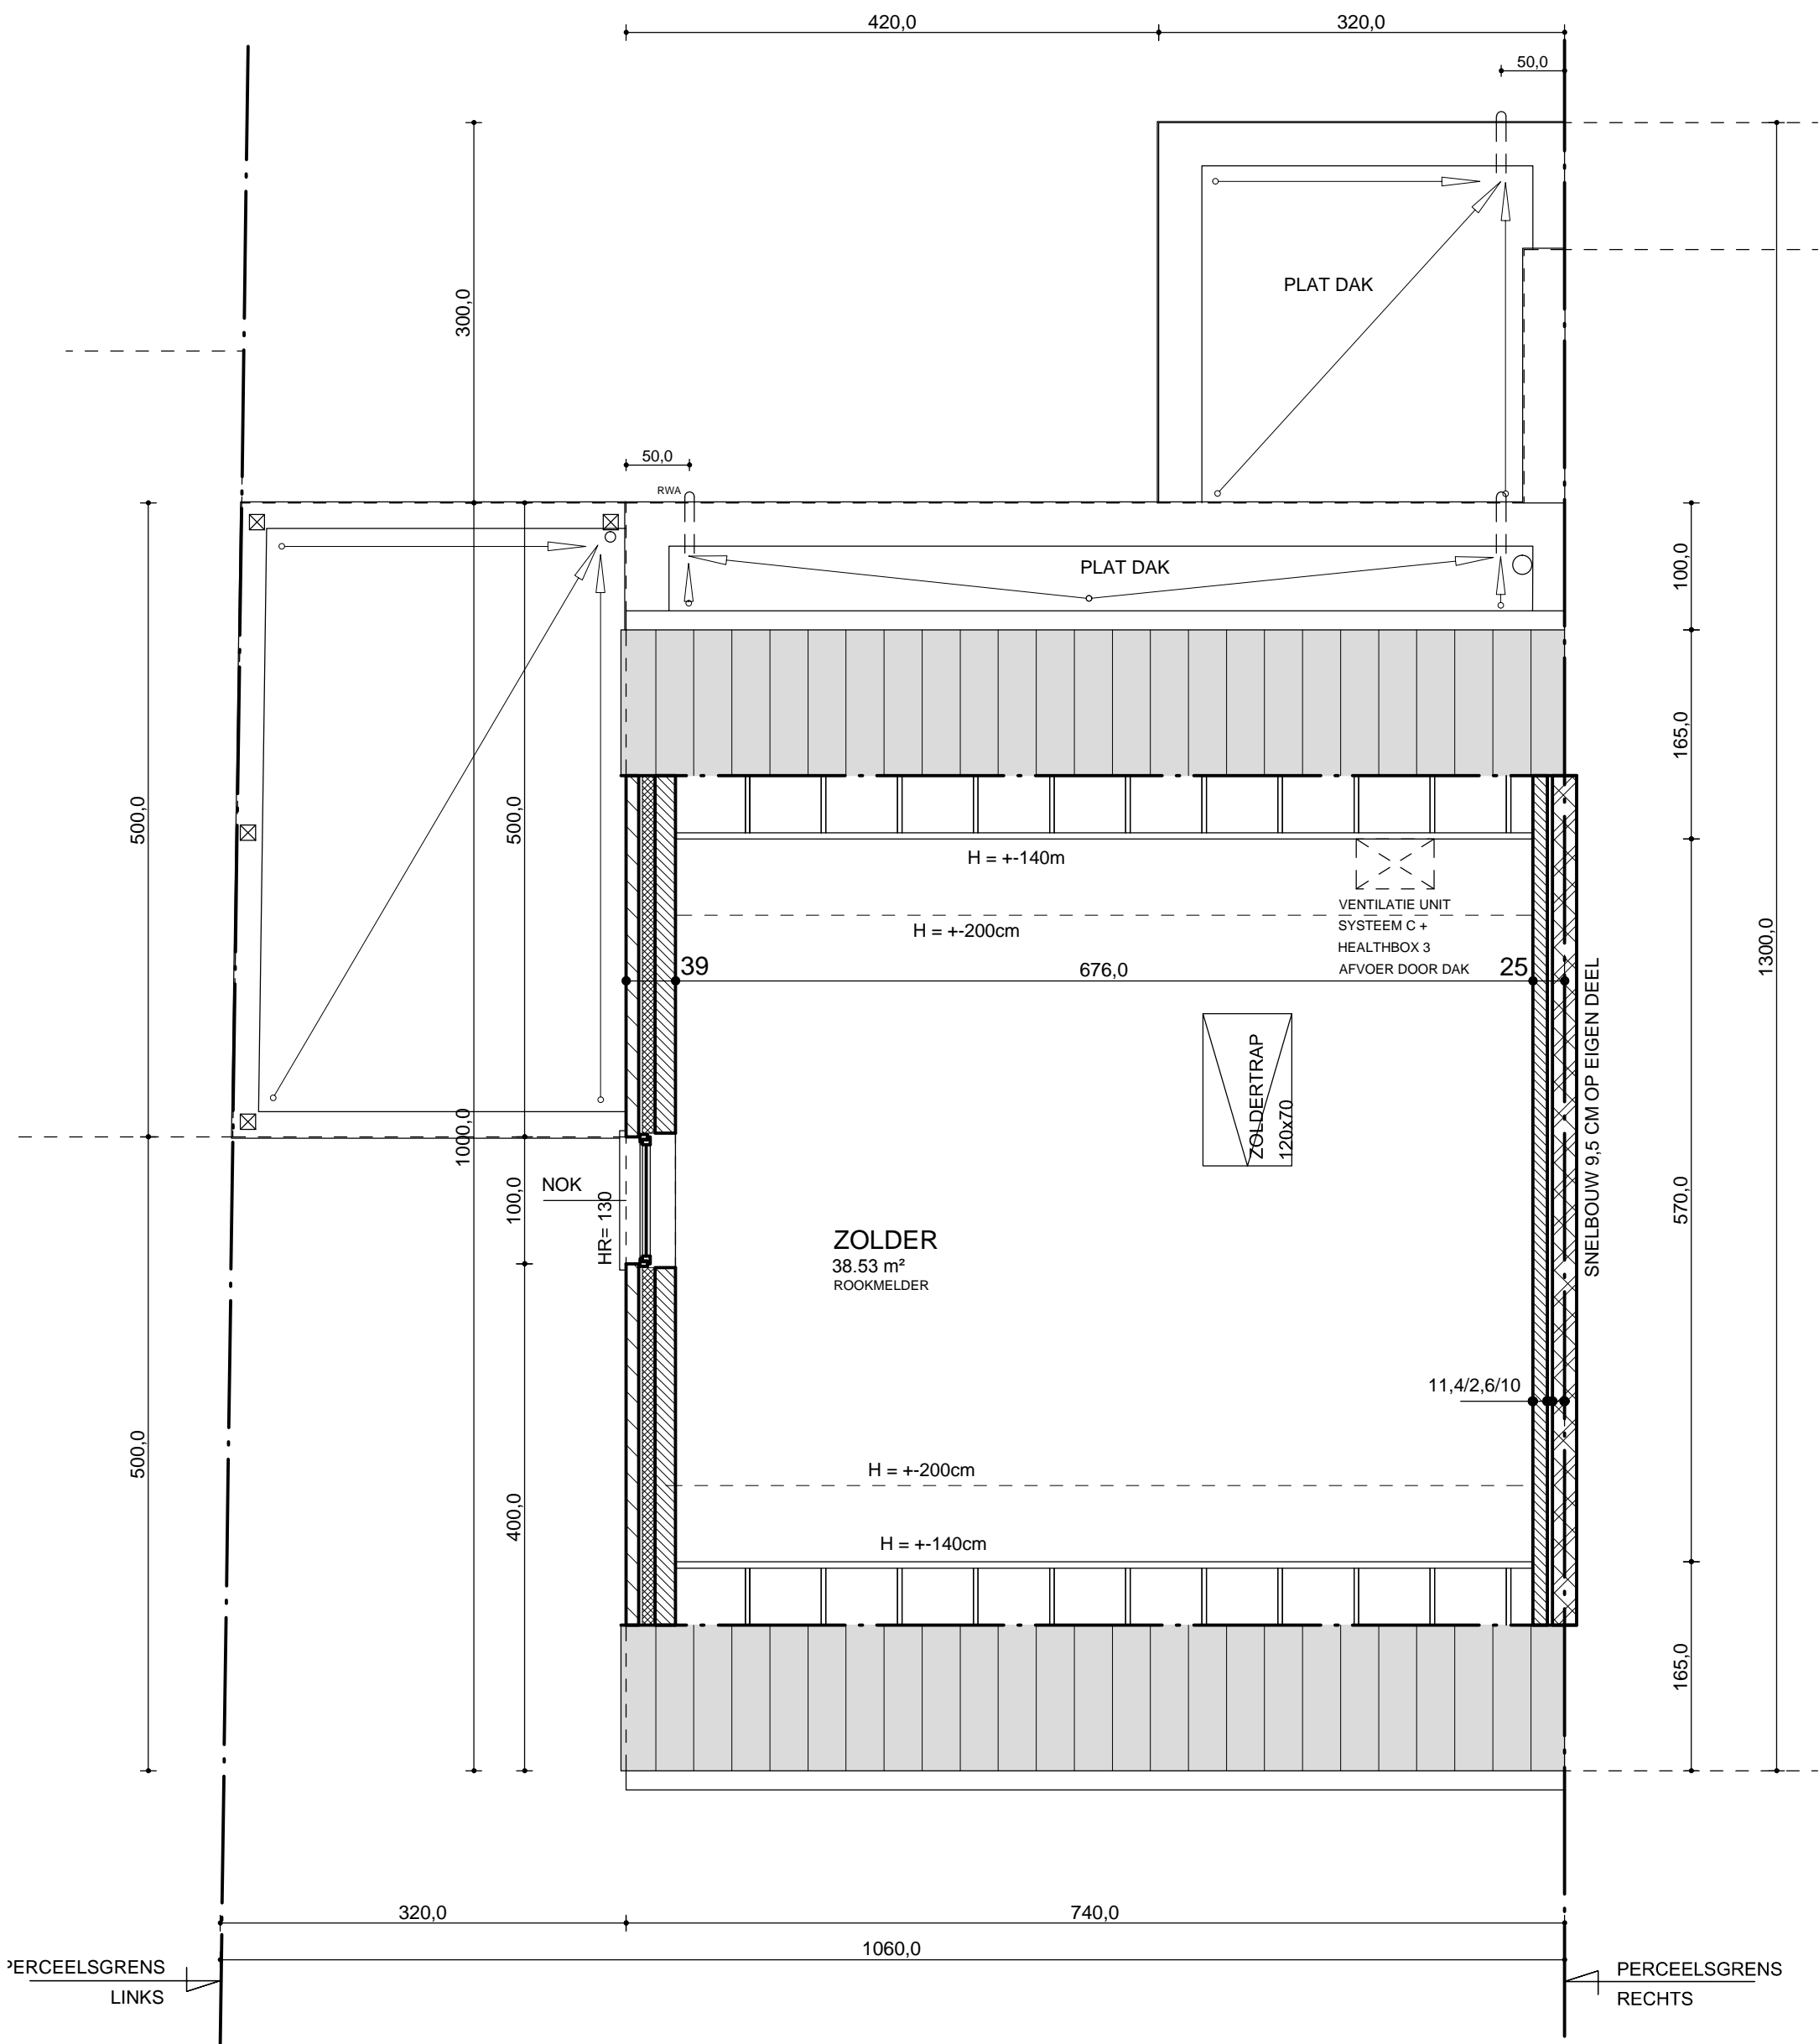

# DAKVERDIEPING